



2 LEFT ELEVATION E - PRIVATE STREET VIEW
 A-201E Scale: 1/8" = 1'-0"




1 FRONT ELEVATION E
 A-201E Scale: 1/8" = 1'-0"

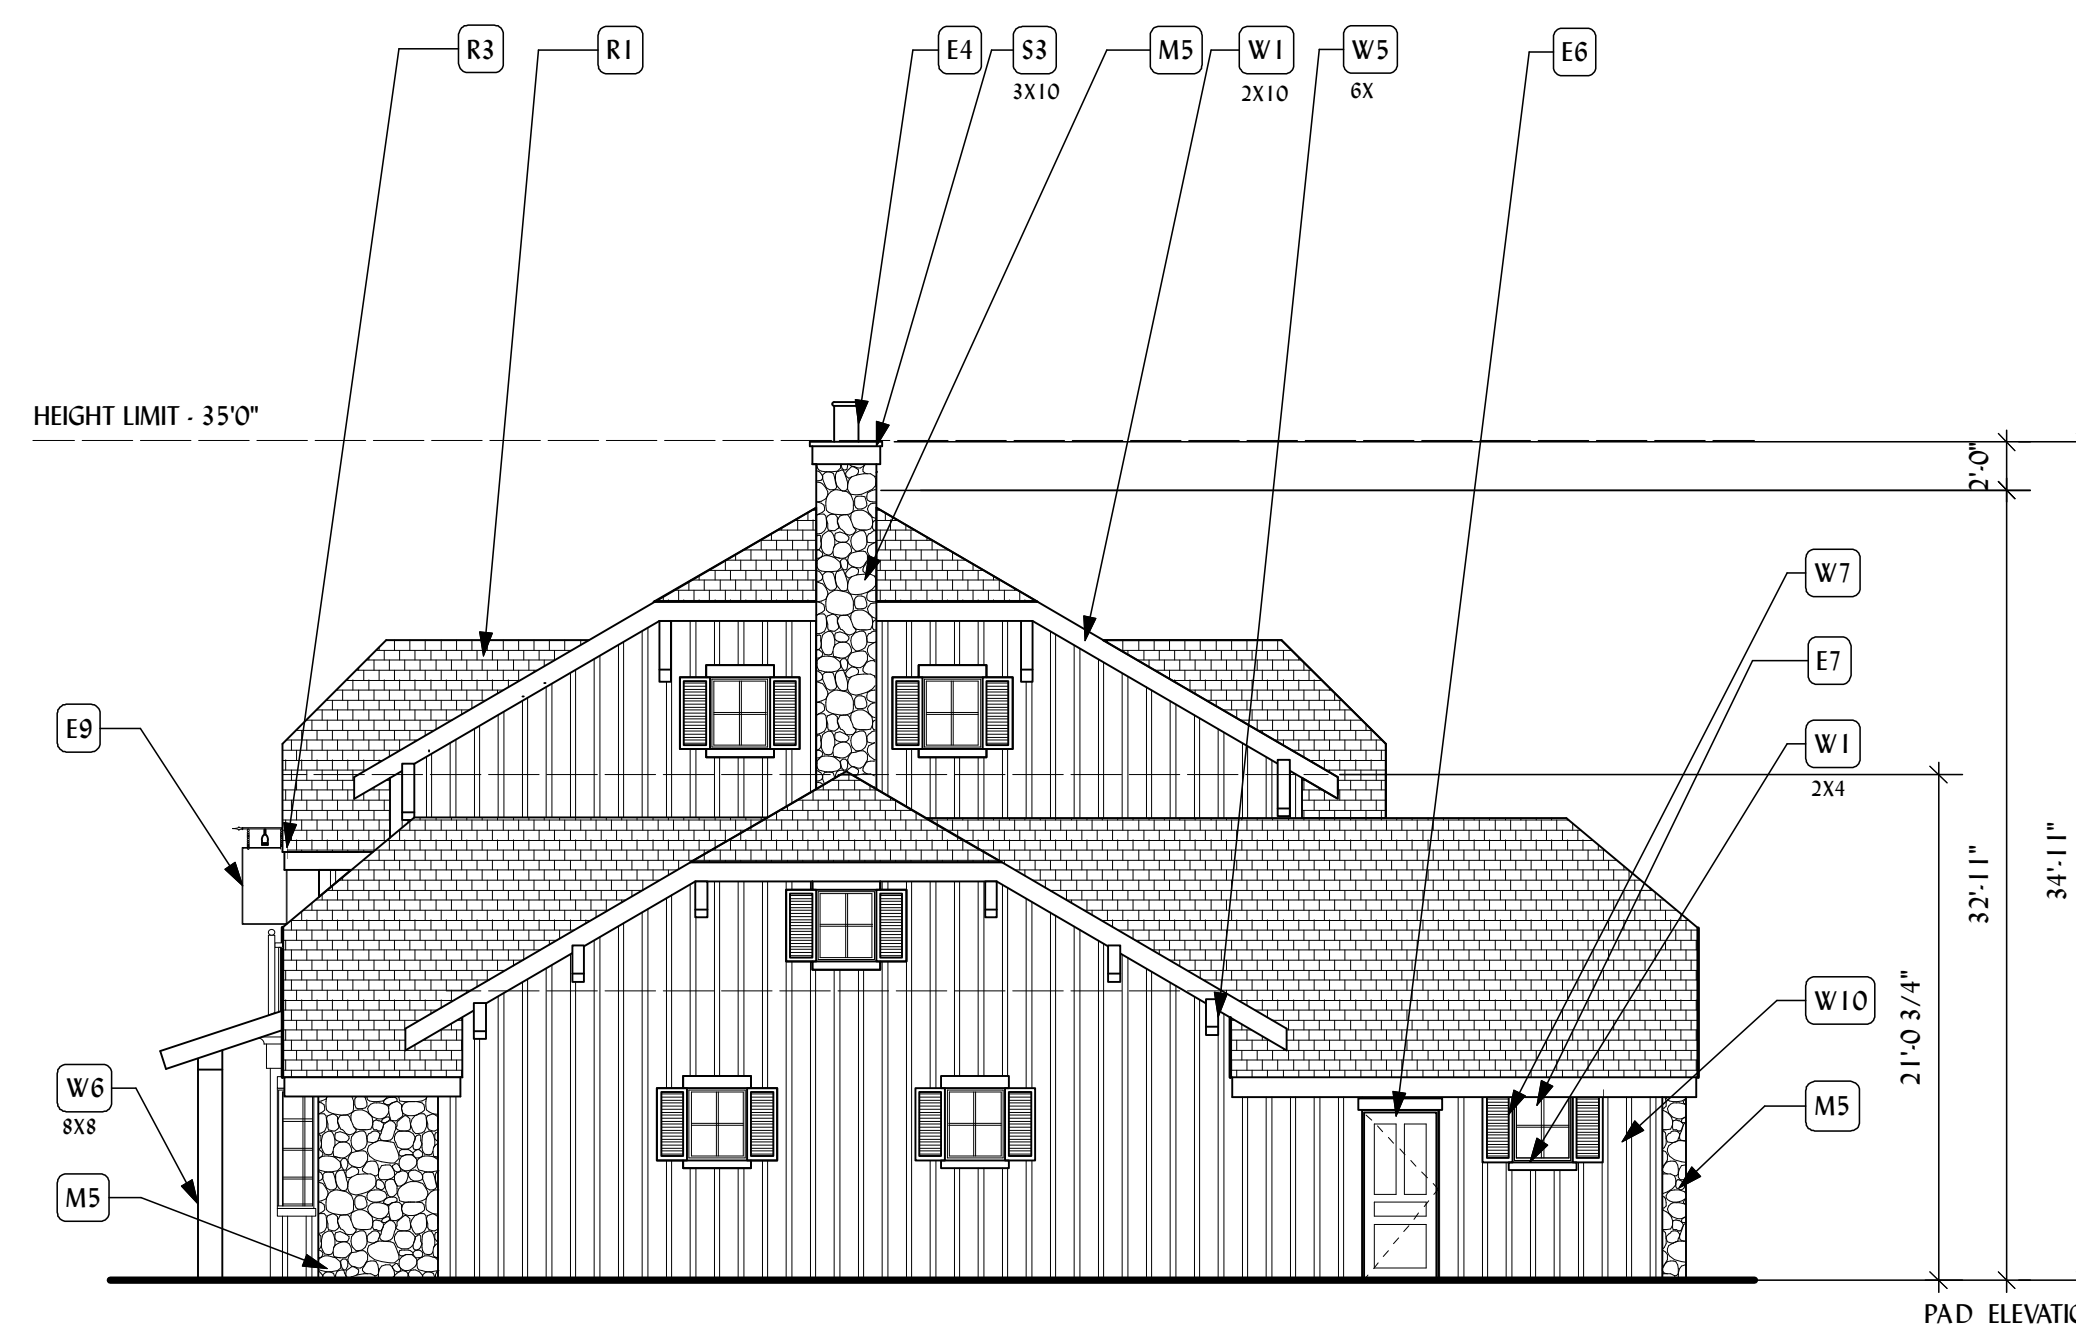

4 RIGHT ELEVATION E
 A-201E Scale: 1/8" = 1'-0"

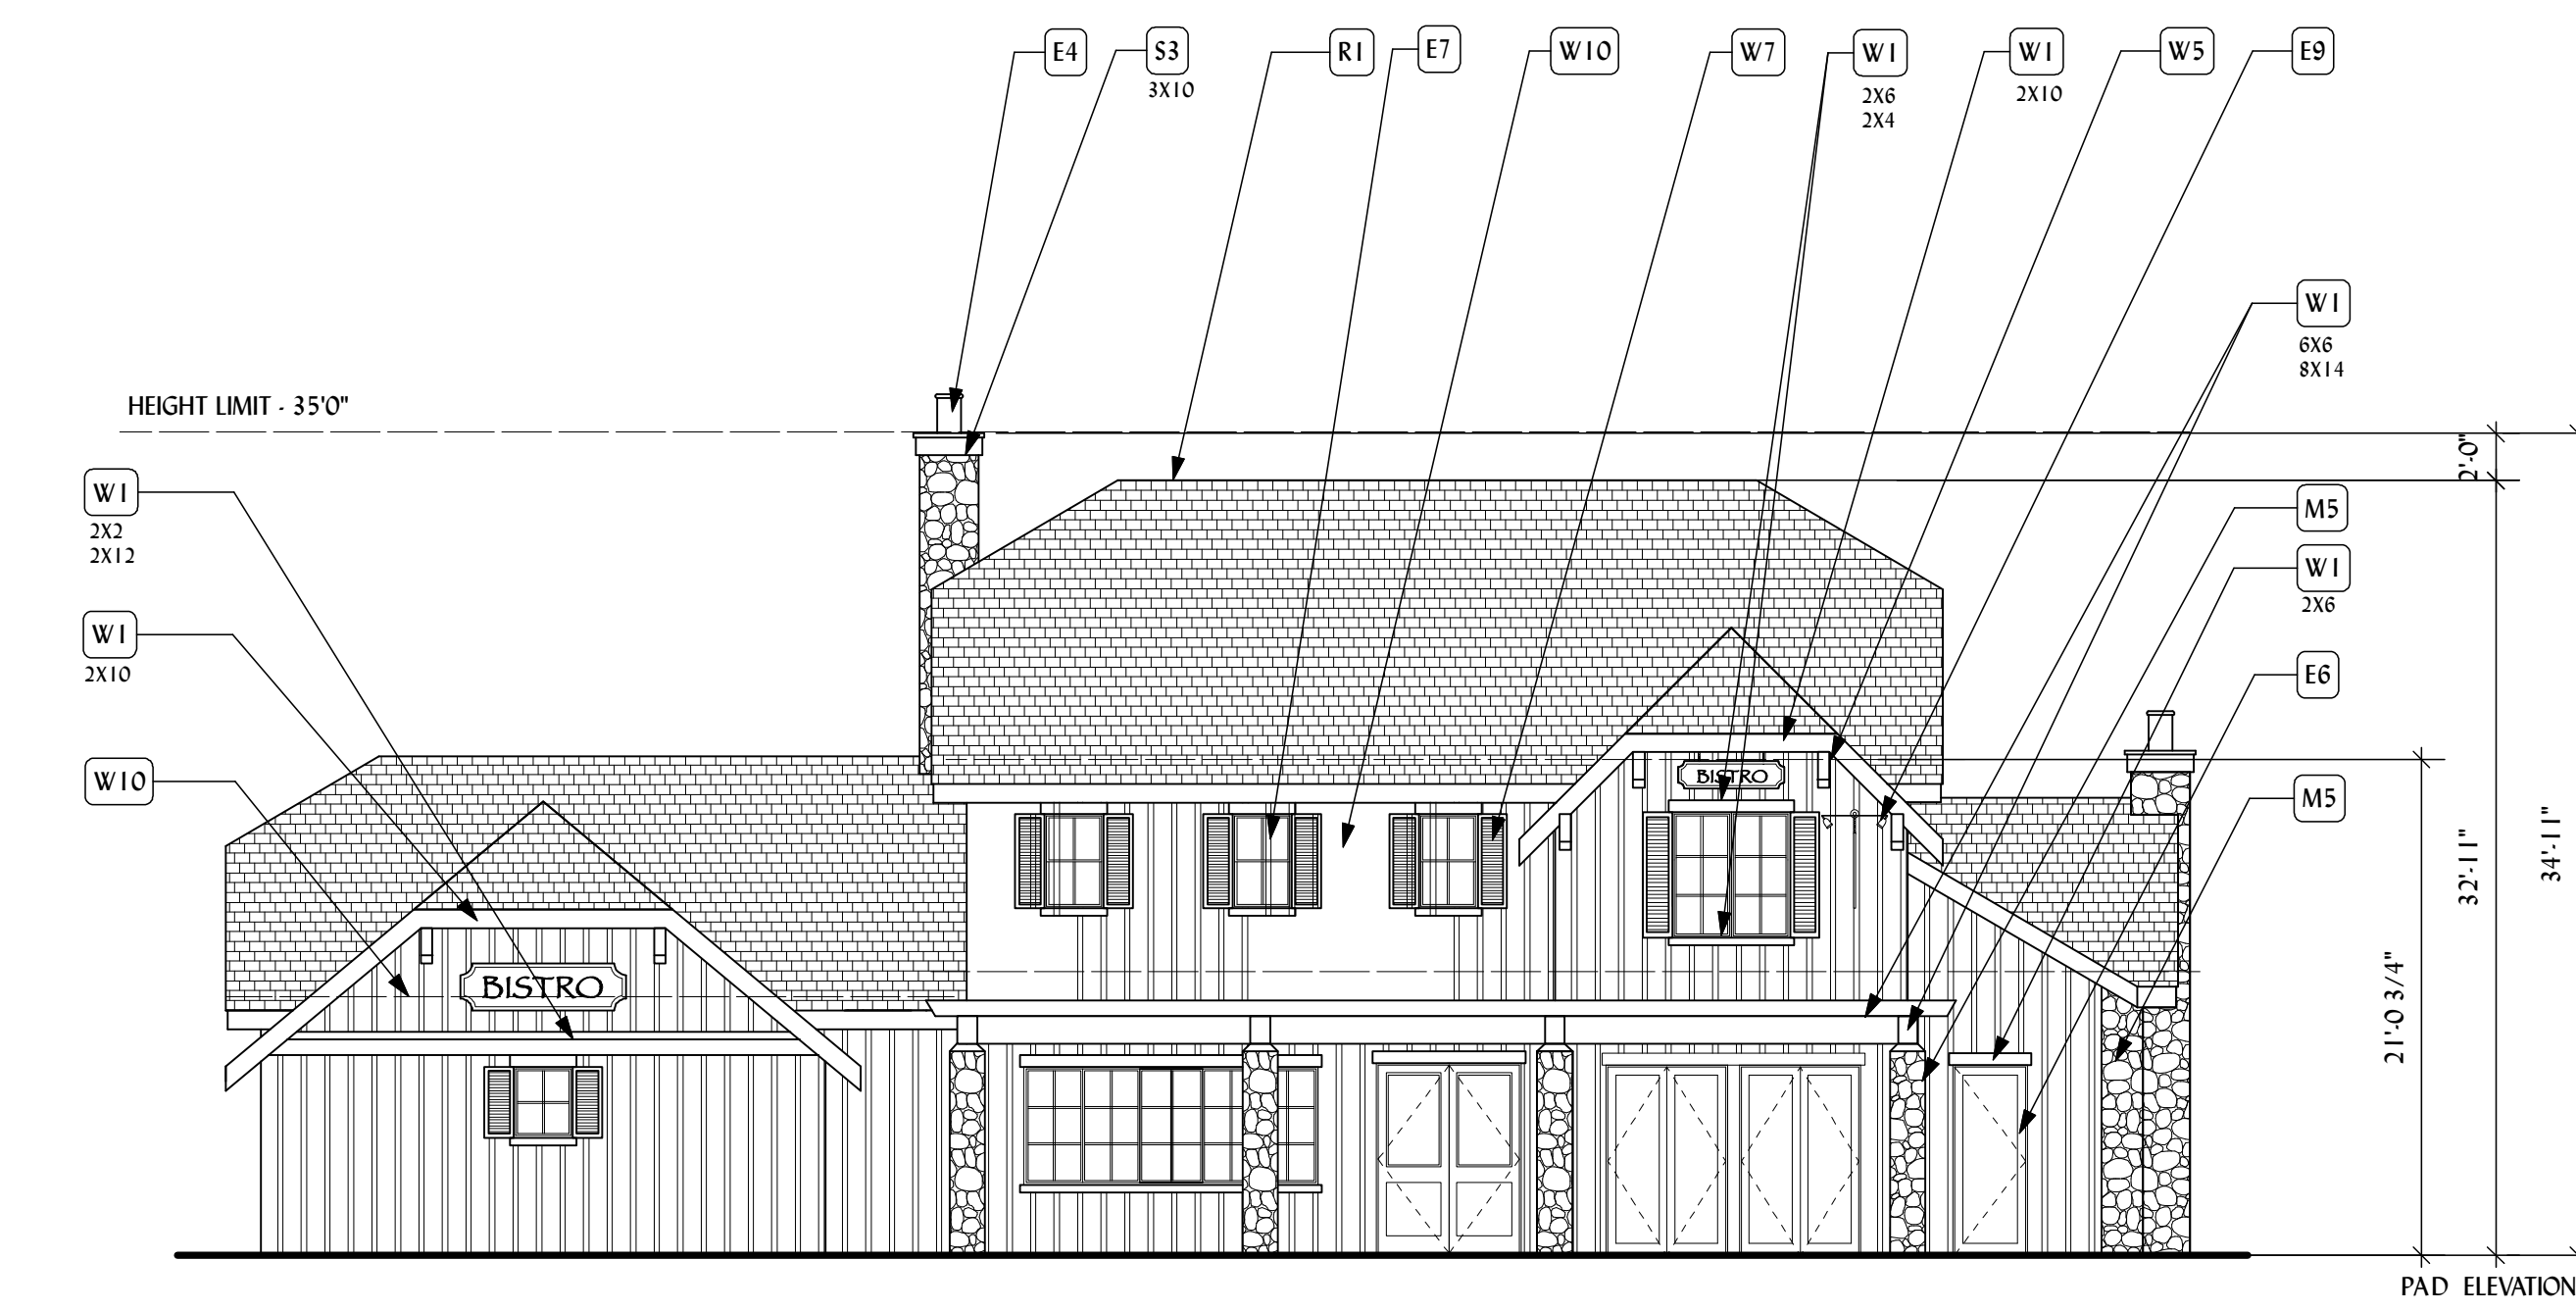

3 REAR ELEVATION E - RANCHO SANTA FE ROAD VIEW
 A-201E Scale: 1/8" = 1'-0"

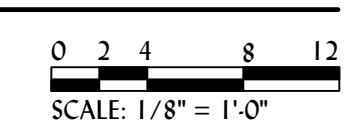

FINISH LEGEND

- Stucco**
- S1 Sand Finish
- S2 Smooth Finish
- S3 Stucco Trim
- S4 12" Shaped Stucco Cornice
- Masonry**
- M1 Brick Veneer
- M2 Brick Trim
- M3 Precast Concrete Trim
- M4 Simulated Stone Trim
- M5 Stone Veneer
- M6 Simulated Stone Veneer
- M7 Simulated Stone Column
- Wood**
- W1 Wood painted
- W2 Wood Stained
- W3 Simulated Wood Fascia
- W4 Simulated Wood Cornice
- W5 Wood Bracket
- W6 Wood Post
- W7 Wood Shutters
- W8 Wood Railing - 2x4 Top Rail, 2x2 Railing, 2x4 Bottom Rail
- W9 Wood Door
- W10 12" Board and Batten siding
- W11 10" Lap Siding
- W12 Simulated Wood Trim
- W13 Shingle siding
- Roof**
- R1 Concrete Flat Tile
- R2 Standing Seam Roof
- R3 18" Rate, 18" Eave U.L.N.O.
- Miscellaneous**
- E1 Metal Railing - 2x3 Top Rail, 2x2 Railing, 1 1/2" Bottom Rail
- E2 Tie Rod Accent
- E3 Fabric Awning
- E4 Simulated Clay Chimney Cap
- E5 Metal Chimney Cap
- E6 Recessed Metal Clad Door
- E7 Recessed Metal Clad Windows
- E8 Signage wood
- E9 Signage Metal
- E10 Misc. Sheet metal, Gutters, Downspouts and Leaderheads
- E11 Louvered Metal Vent
- E12 Metal Bracket
- E13 Vinyl Windows