




WATER WHEEL PLAN

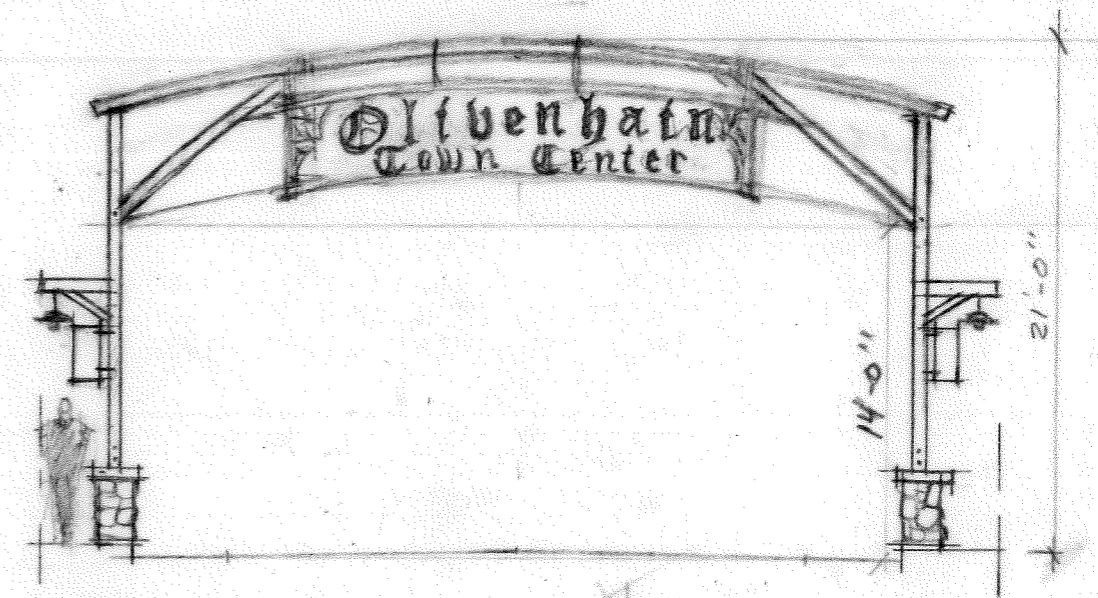

MCCAIN LANE
ENTRY MONUMENT 1/8"=1'-0"

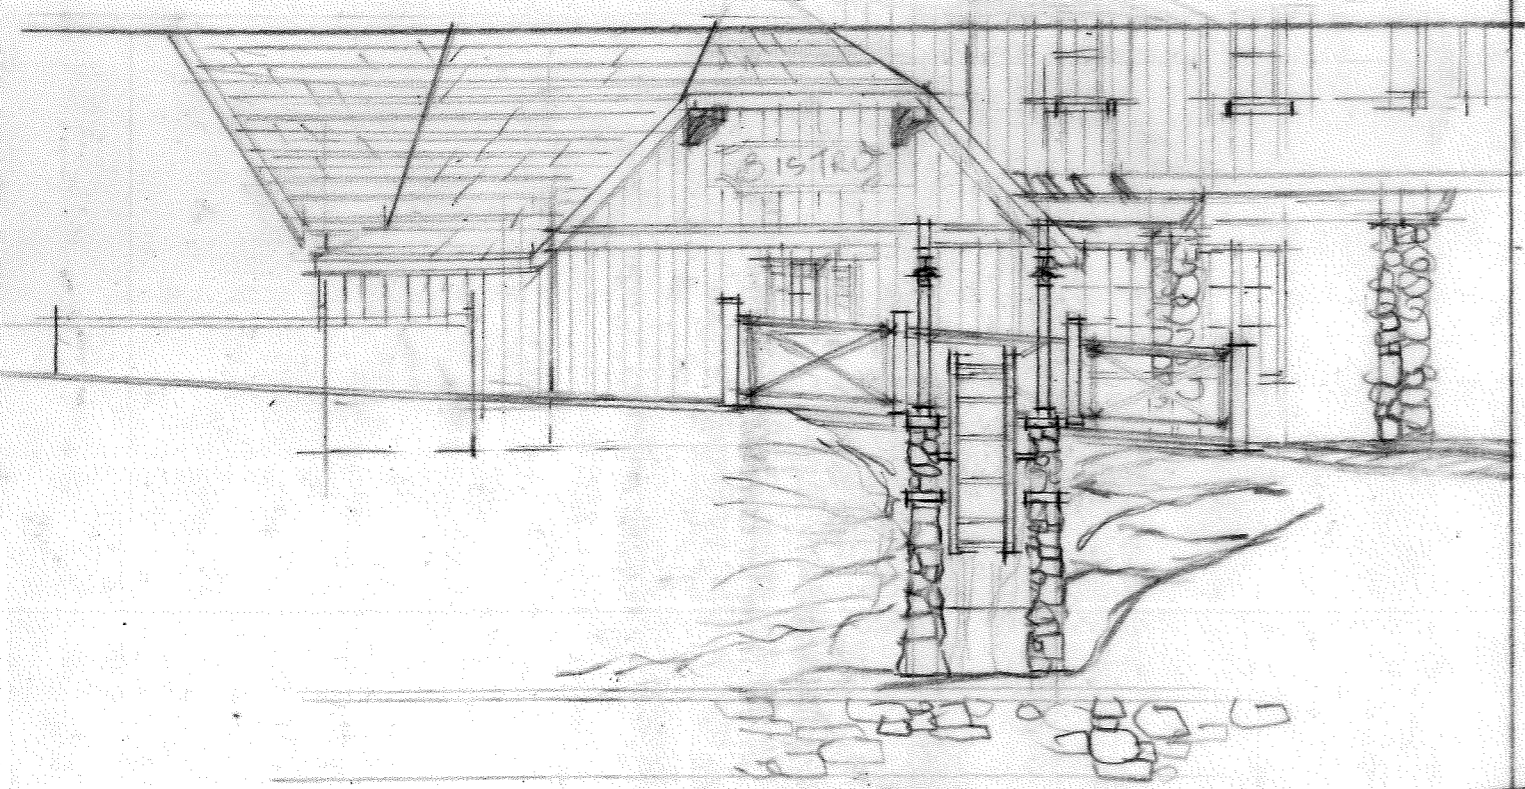

WATER WHEEL FRONT

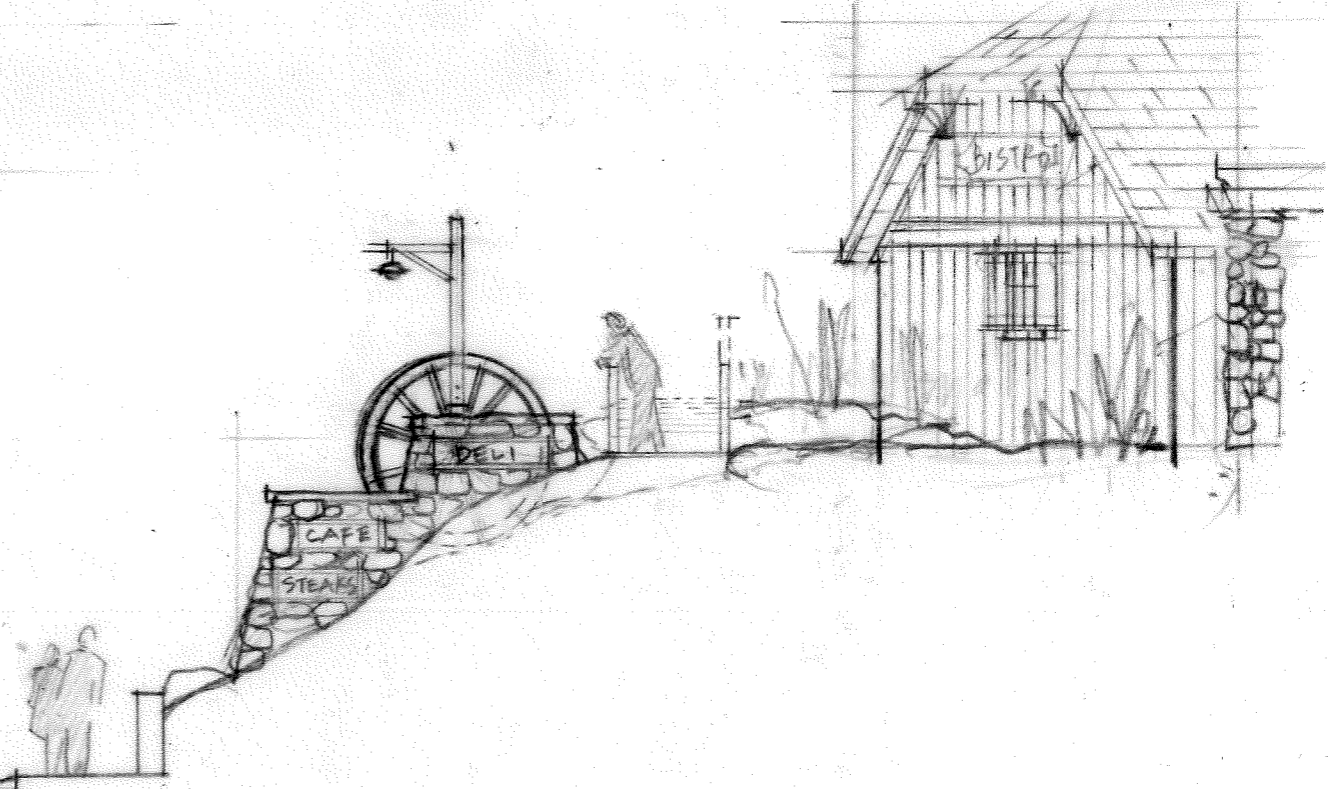

SIDE ELEVATION 1/8"=1'-0"

JOB NO. SBPM11	PLOT DATE
DATE 05/07/08	CHECKED BY ABA
DRAWN BY EL	REVISIONS