
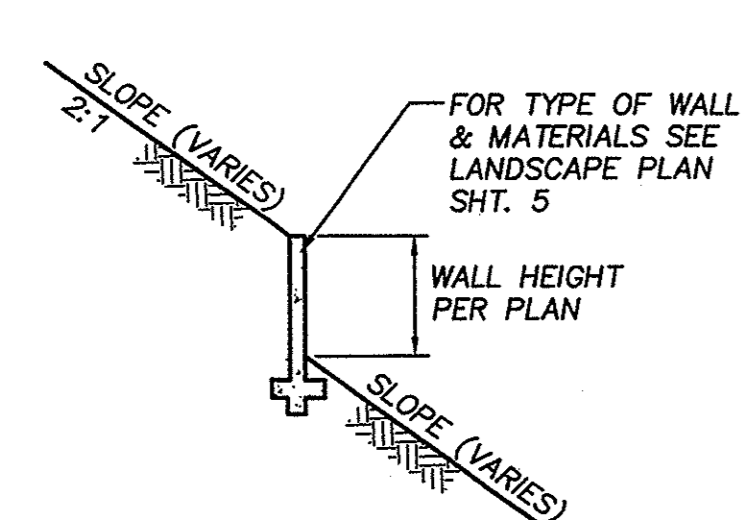
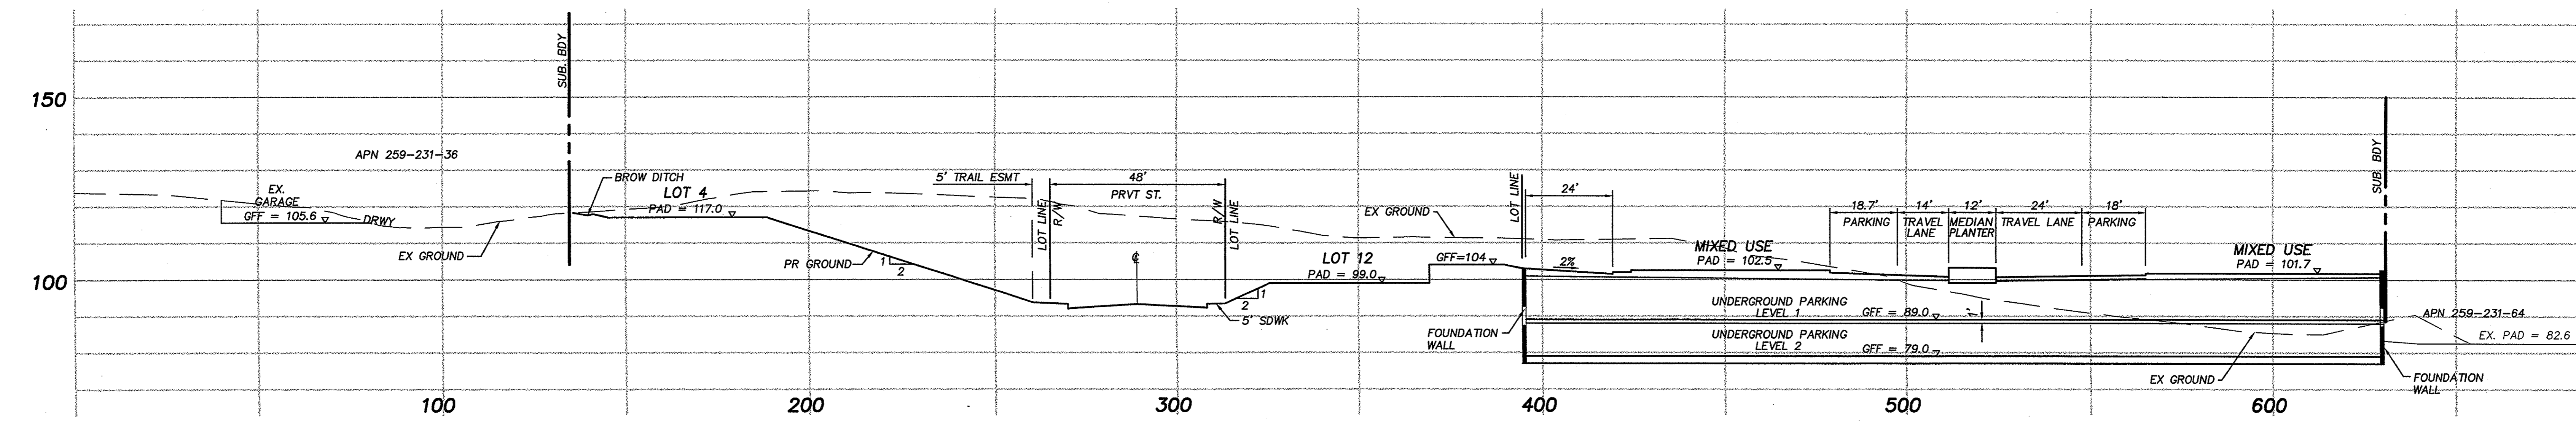


PRELIMINARY GRADING PLAN - SECTIONS

OLIVENHAIN TOWN CENTER

CITY OF ENCINITAS, CALIFORNIA

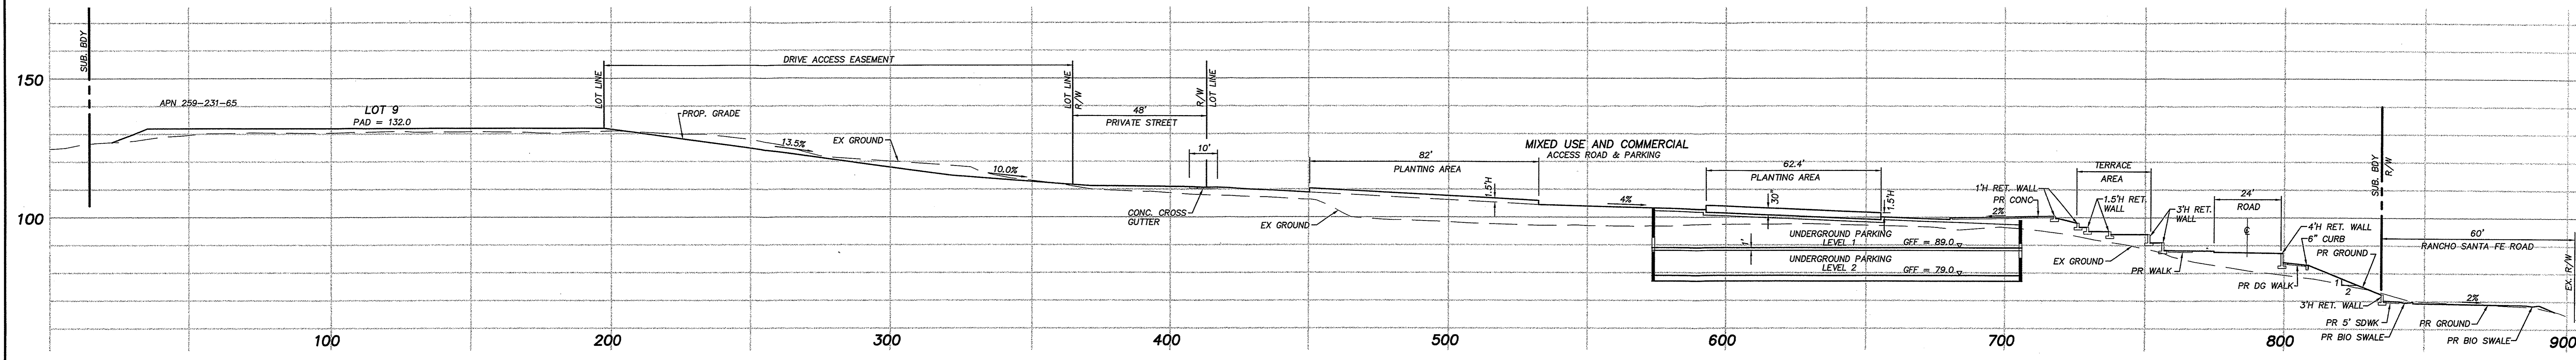

TYPICAL RETAINING WALL
NOT TO SCALE



DATE:	7-21-08
SUBMITTAL:	7-21-08
REVISION 1:	
REVISION 2:	
REVISION 3:	